
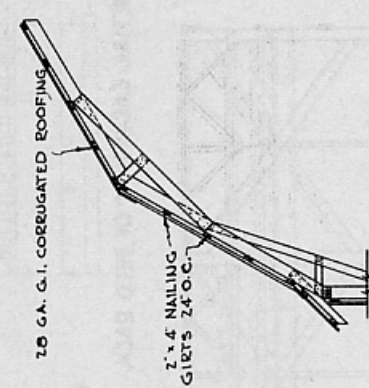


DOTTED LINE INDICATES HOW LENGTH MAY BE INCREASED IN 10'-0" UNITS

SHOWING HOW SHED MAY BE EXTENDED ACROSS END OF BARN

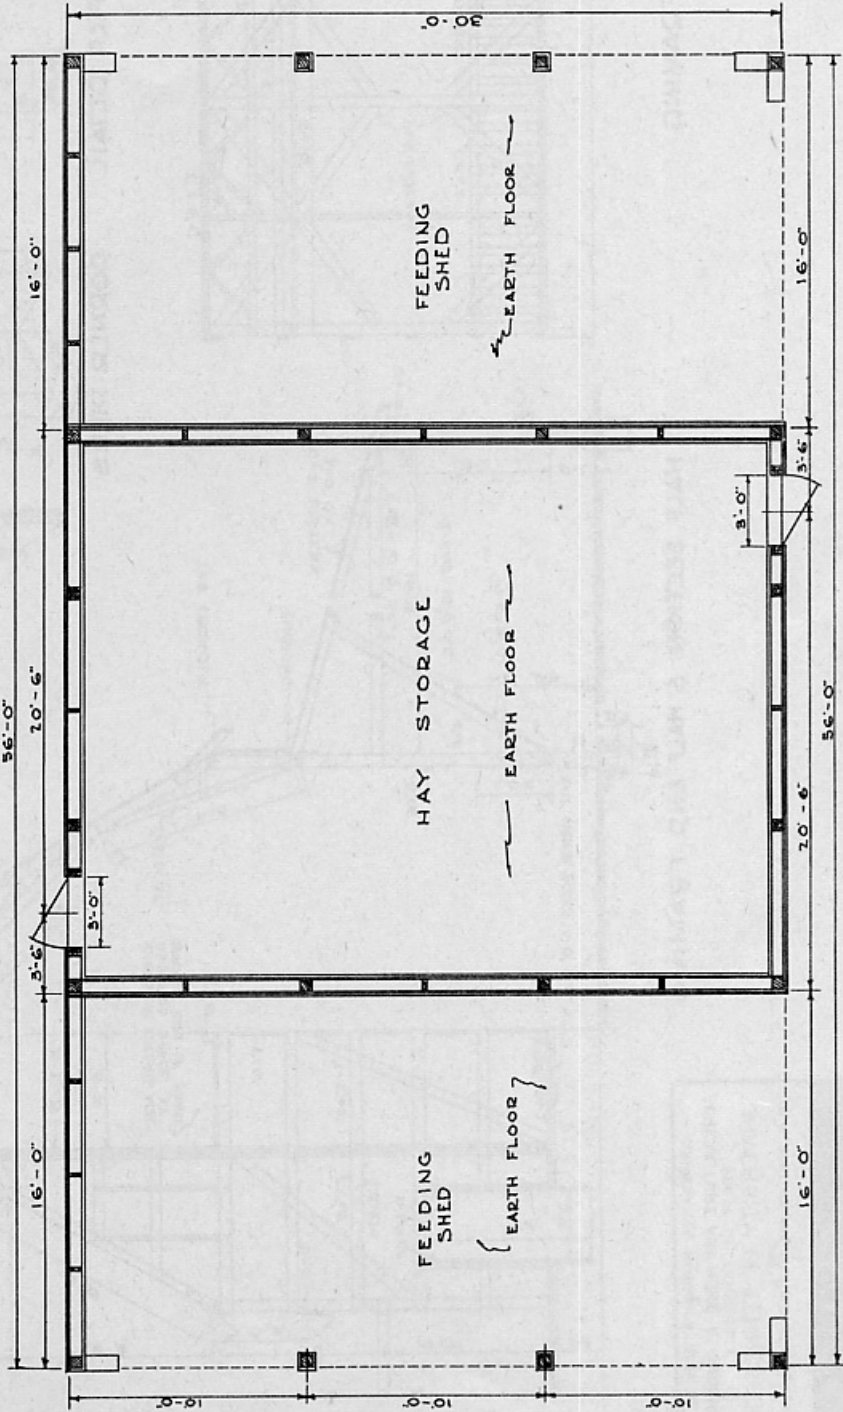

ALTERNATE CONSTRUCTION FOR METAL ROOFING

COOPERATIVE EXTENSION WORK IN AGRICULTURE AND HOME ECONOMICS STATE OF TENNESSEE UNIVERSITY OF TENNESSEE AND U.S. DEPT. OF AGRICULTURE COOPERATING

GA. Ex. 5559 SHEET 1 OF 2

**FEEDING BARN**

