




FLOOR FRAMING

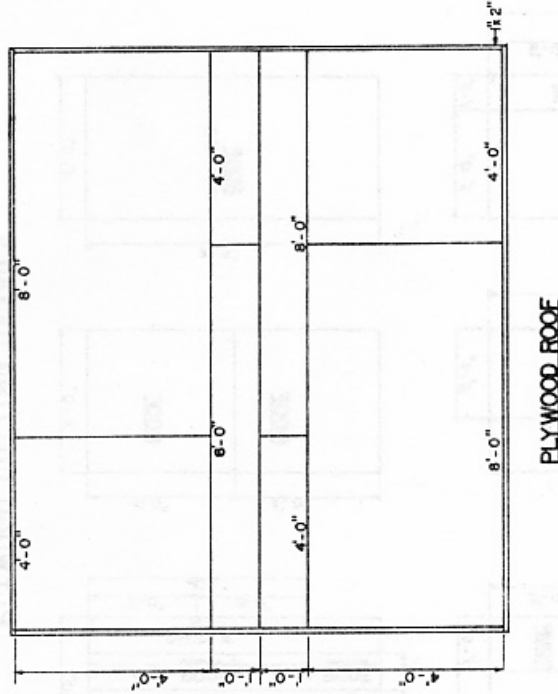

PLYWOOD ROOF

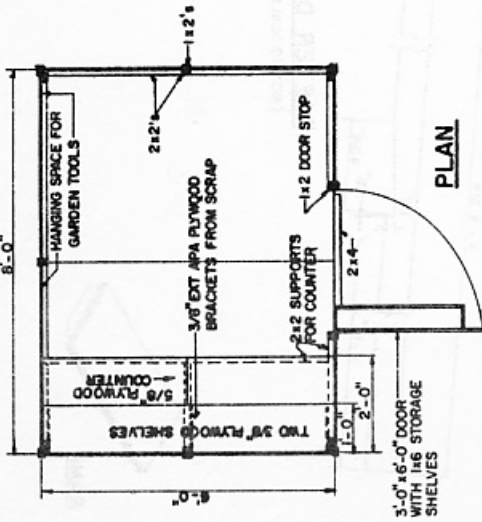

PLAN

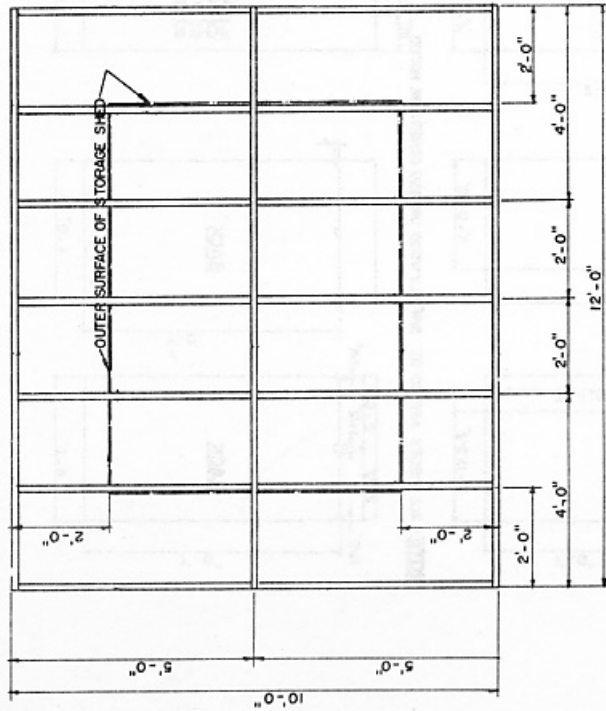

ROOF FRAMING

MENTION OF A TRADE NAME DOES NOT CONSTITUTE A GUARANTEE OR WARRANTY OF THE PRODUCT BY THE U.S. DEPARTMENT OF AGRICULTURE OR AN ENDORSEMENT BY THE DEPARTMENT OVER OTHER PRODUCTS NOT MENTIONED




CONSTRUCTION DETAILS

BASED ON: AMERICAN PLYWOOD ASSOCIATION PLAN (SAME TITLE)

COOPERATIVE EXTENSION WORK IN AGRICULTURE AND HOME ECONOMICS
STATE OF TENNESSEE
UNIVERSITY OF TENNESSEE
AGRICULTURAL ENGINEERING DEPARTMENT
UNITED STATES DEPARTMENT OF AGRICULTURE COOPERATING


OUT DOOR GARDEN STORAGE

APA '77 6284 SHEET 1 OF 3

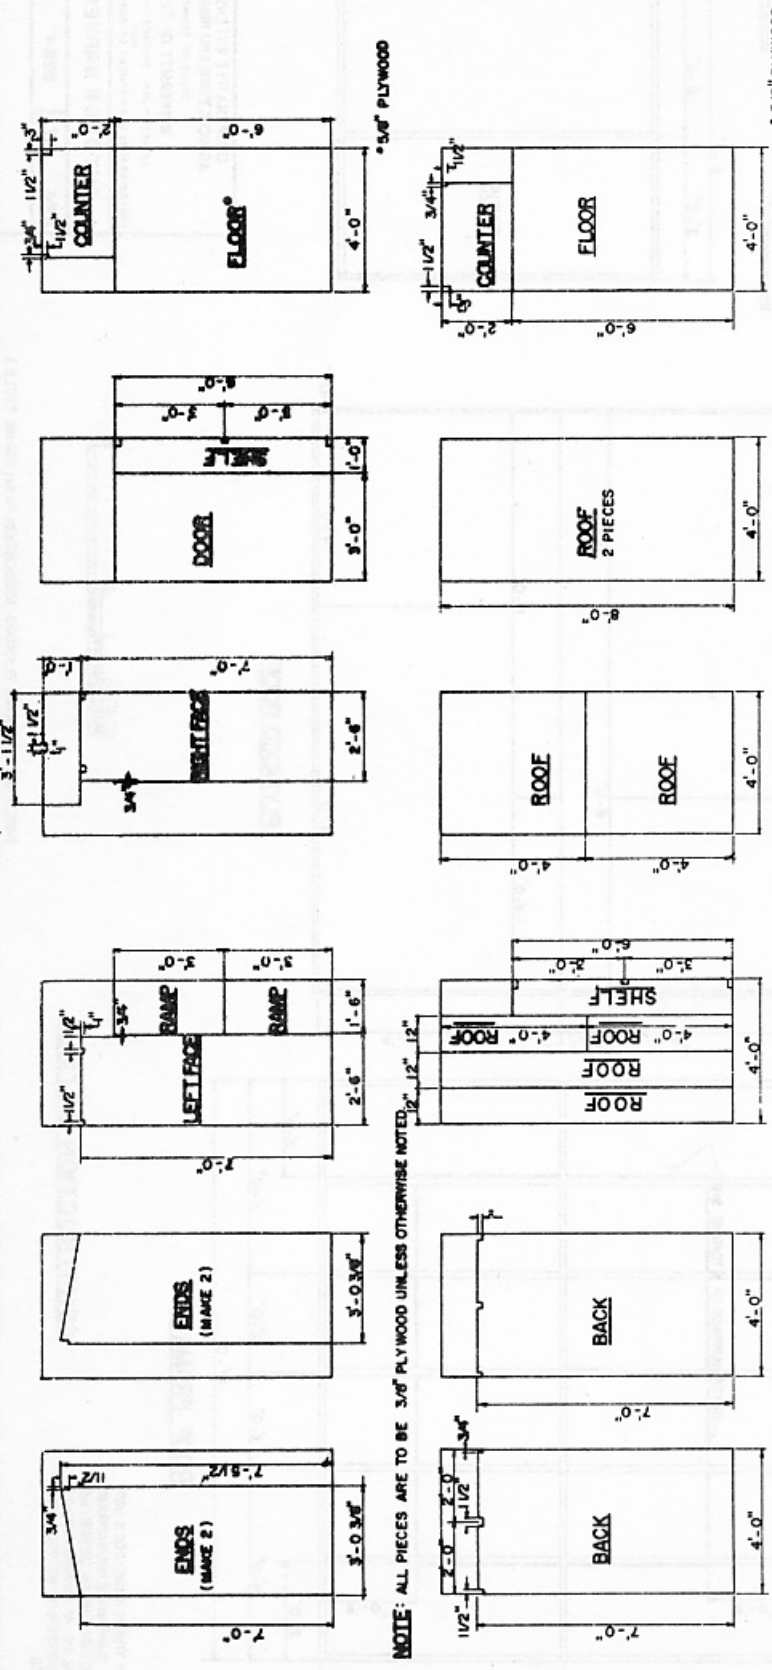

PLYWOOD CUTTING DETAILS


APA EXTERIOR PLYWOOD RECOMMENDED FOR CONSTRUCTION.

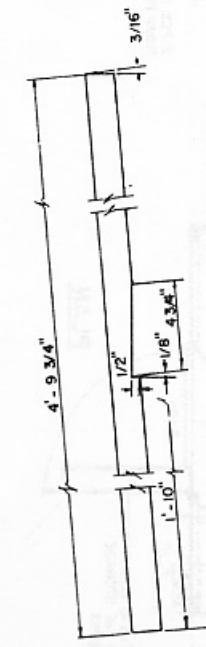

RAFTER DETAIL
 (NOT TO SCALE)



RAMP

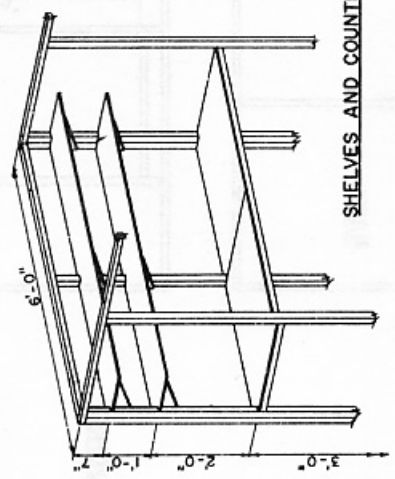

SHELVES AND COUNTER

ISOMETRIC PROJECTIONS

